






Knights Of Columbus
Council No 5558

1184

1188

1196

sh Plus

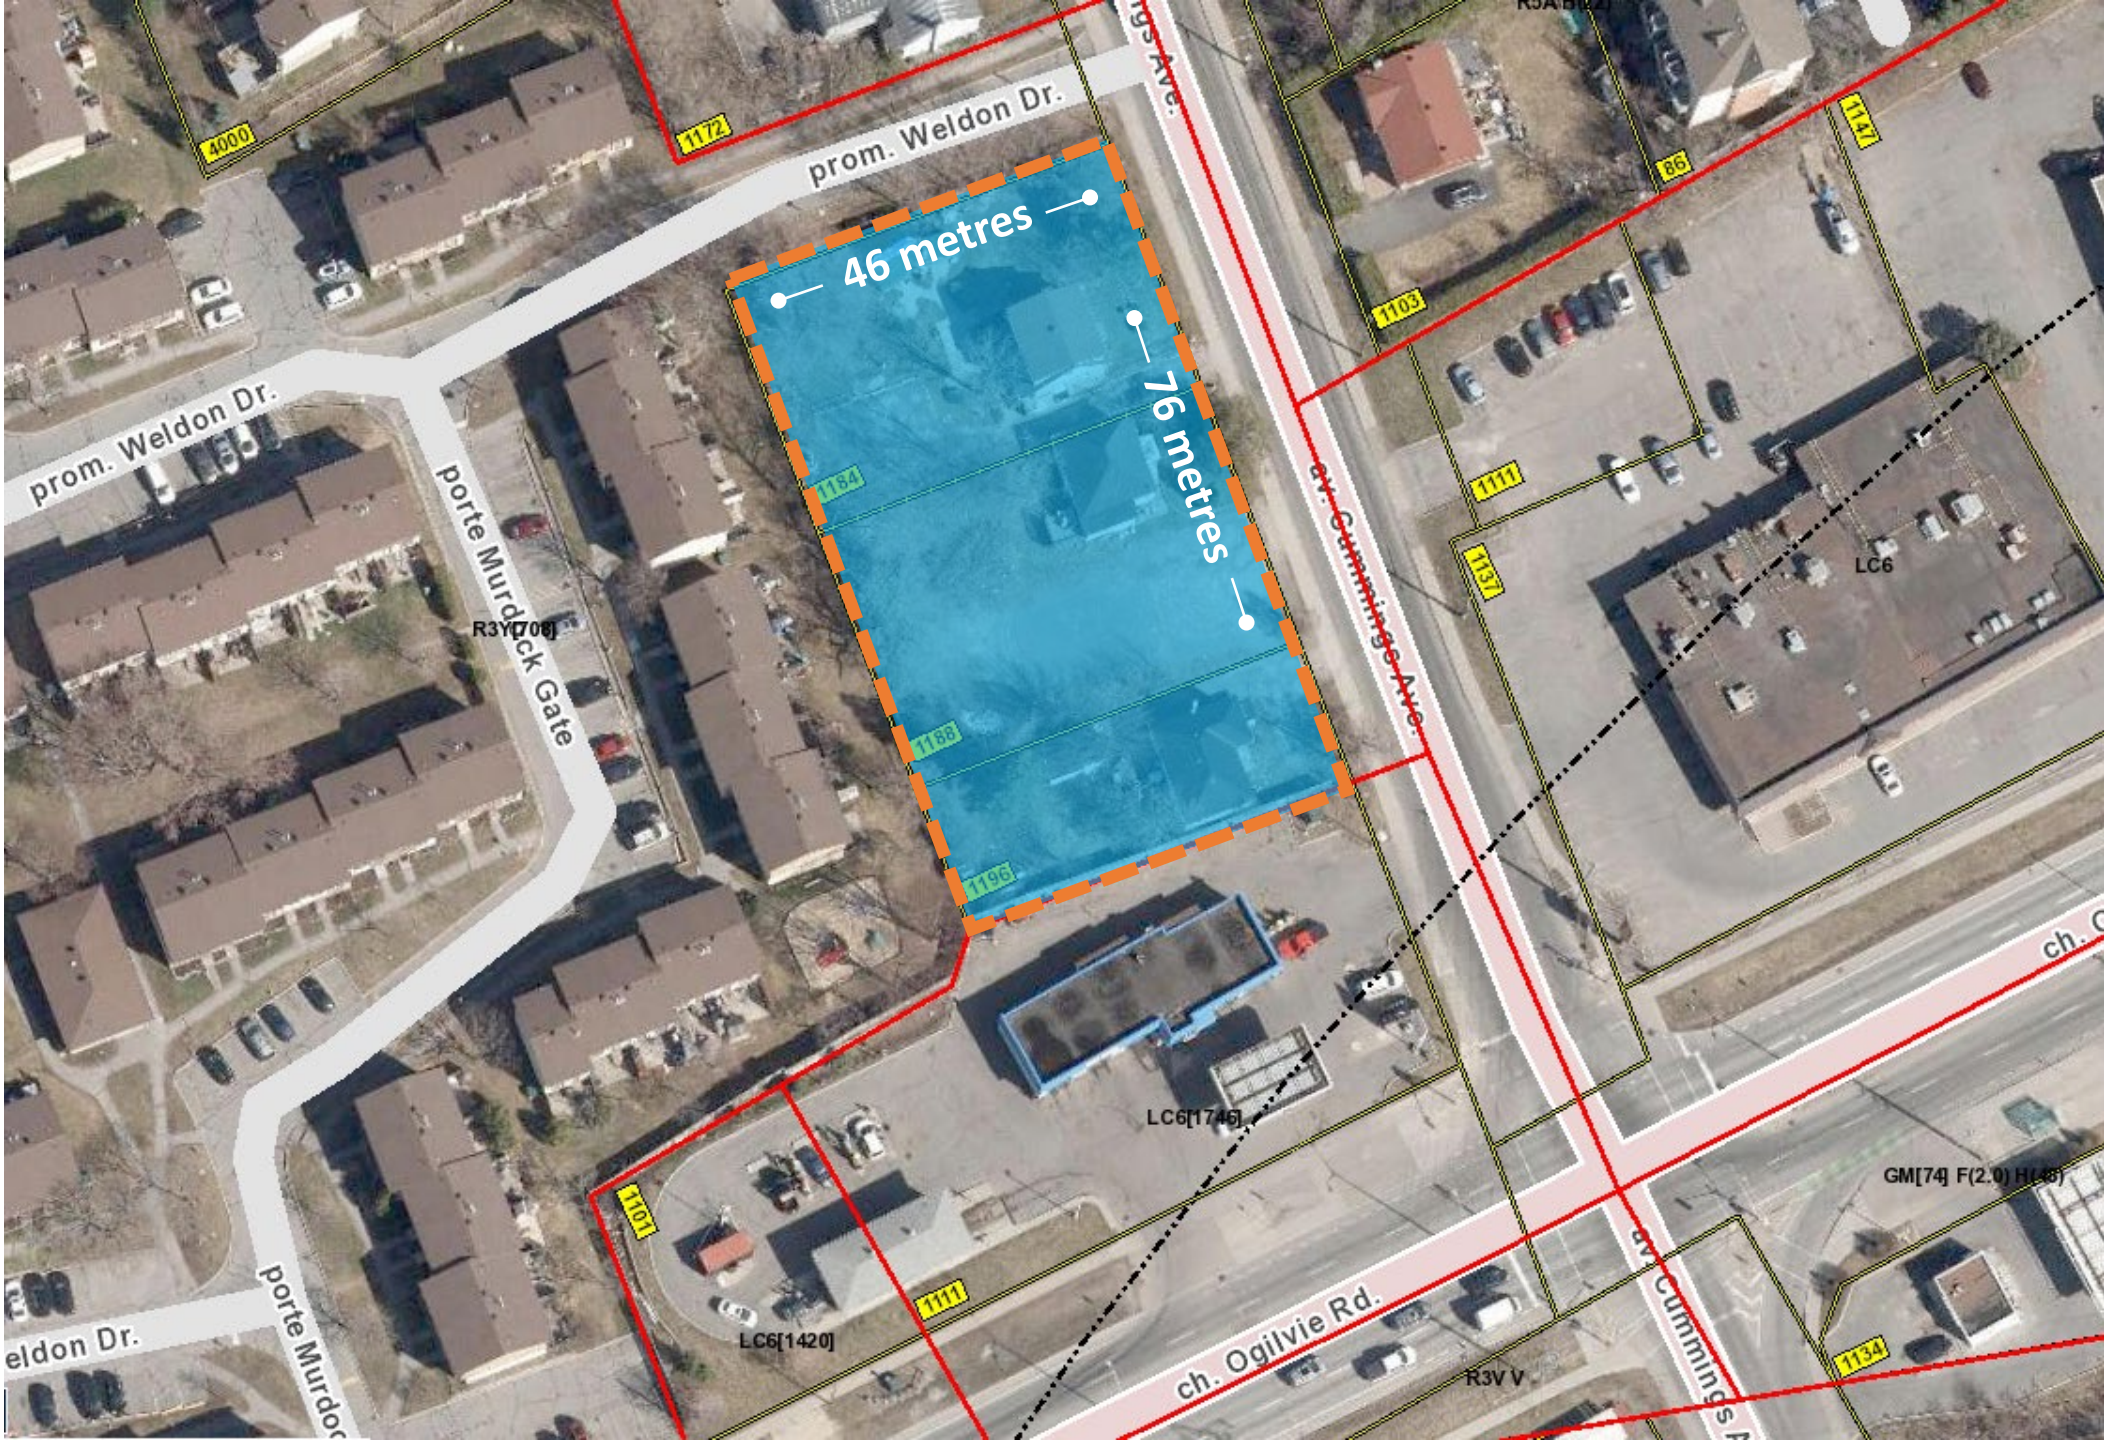

prom. Weldon Dr.

46 metres

76 metres

porte Murdock Gate

ch. Cummings Ave.

ch. Ogilvie Rd.

ch. Cummings Ave.

ch. C

4000

1172

86

1127

1103

1111

1137

LC6

R3V

LC6[1746]

GM[74] F(2.0) HL48

1101

LC6[1420]


1111

R3V

1134

Weldon Dr.

porte Murdock

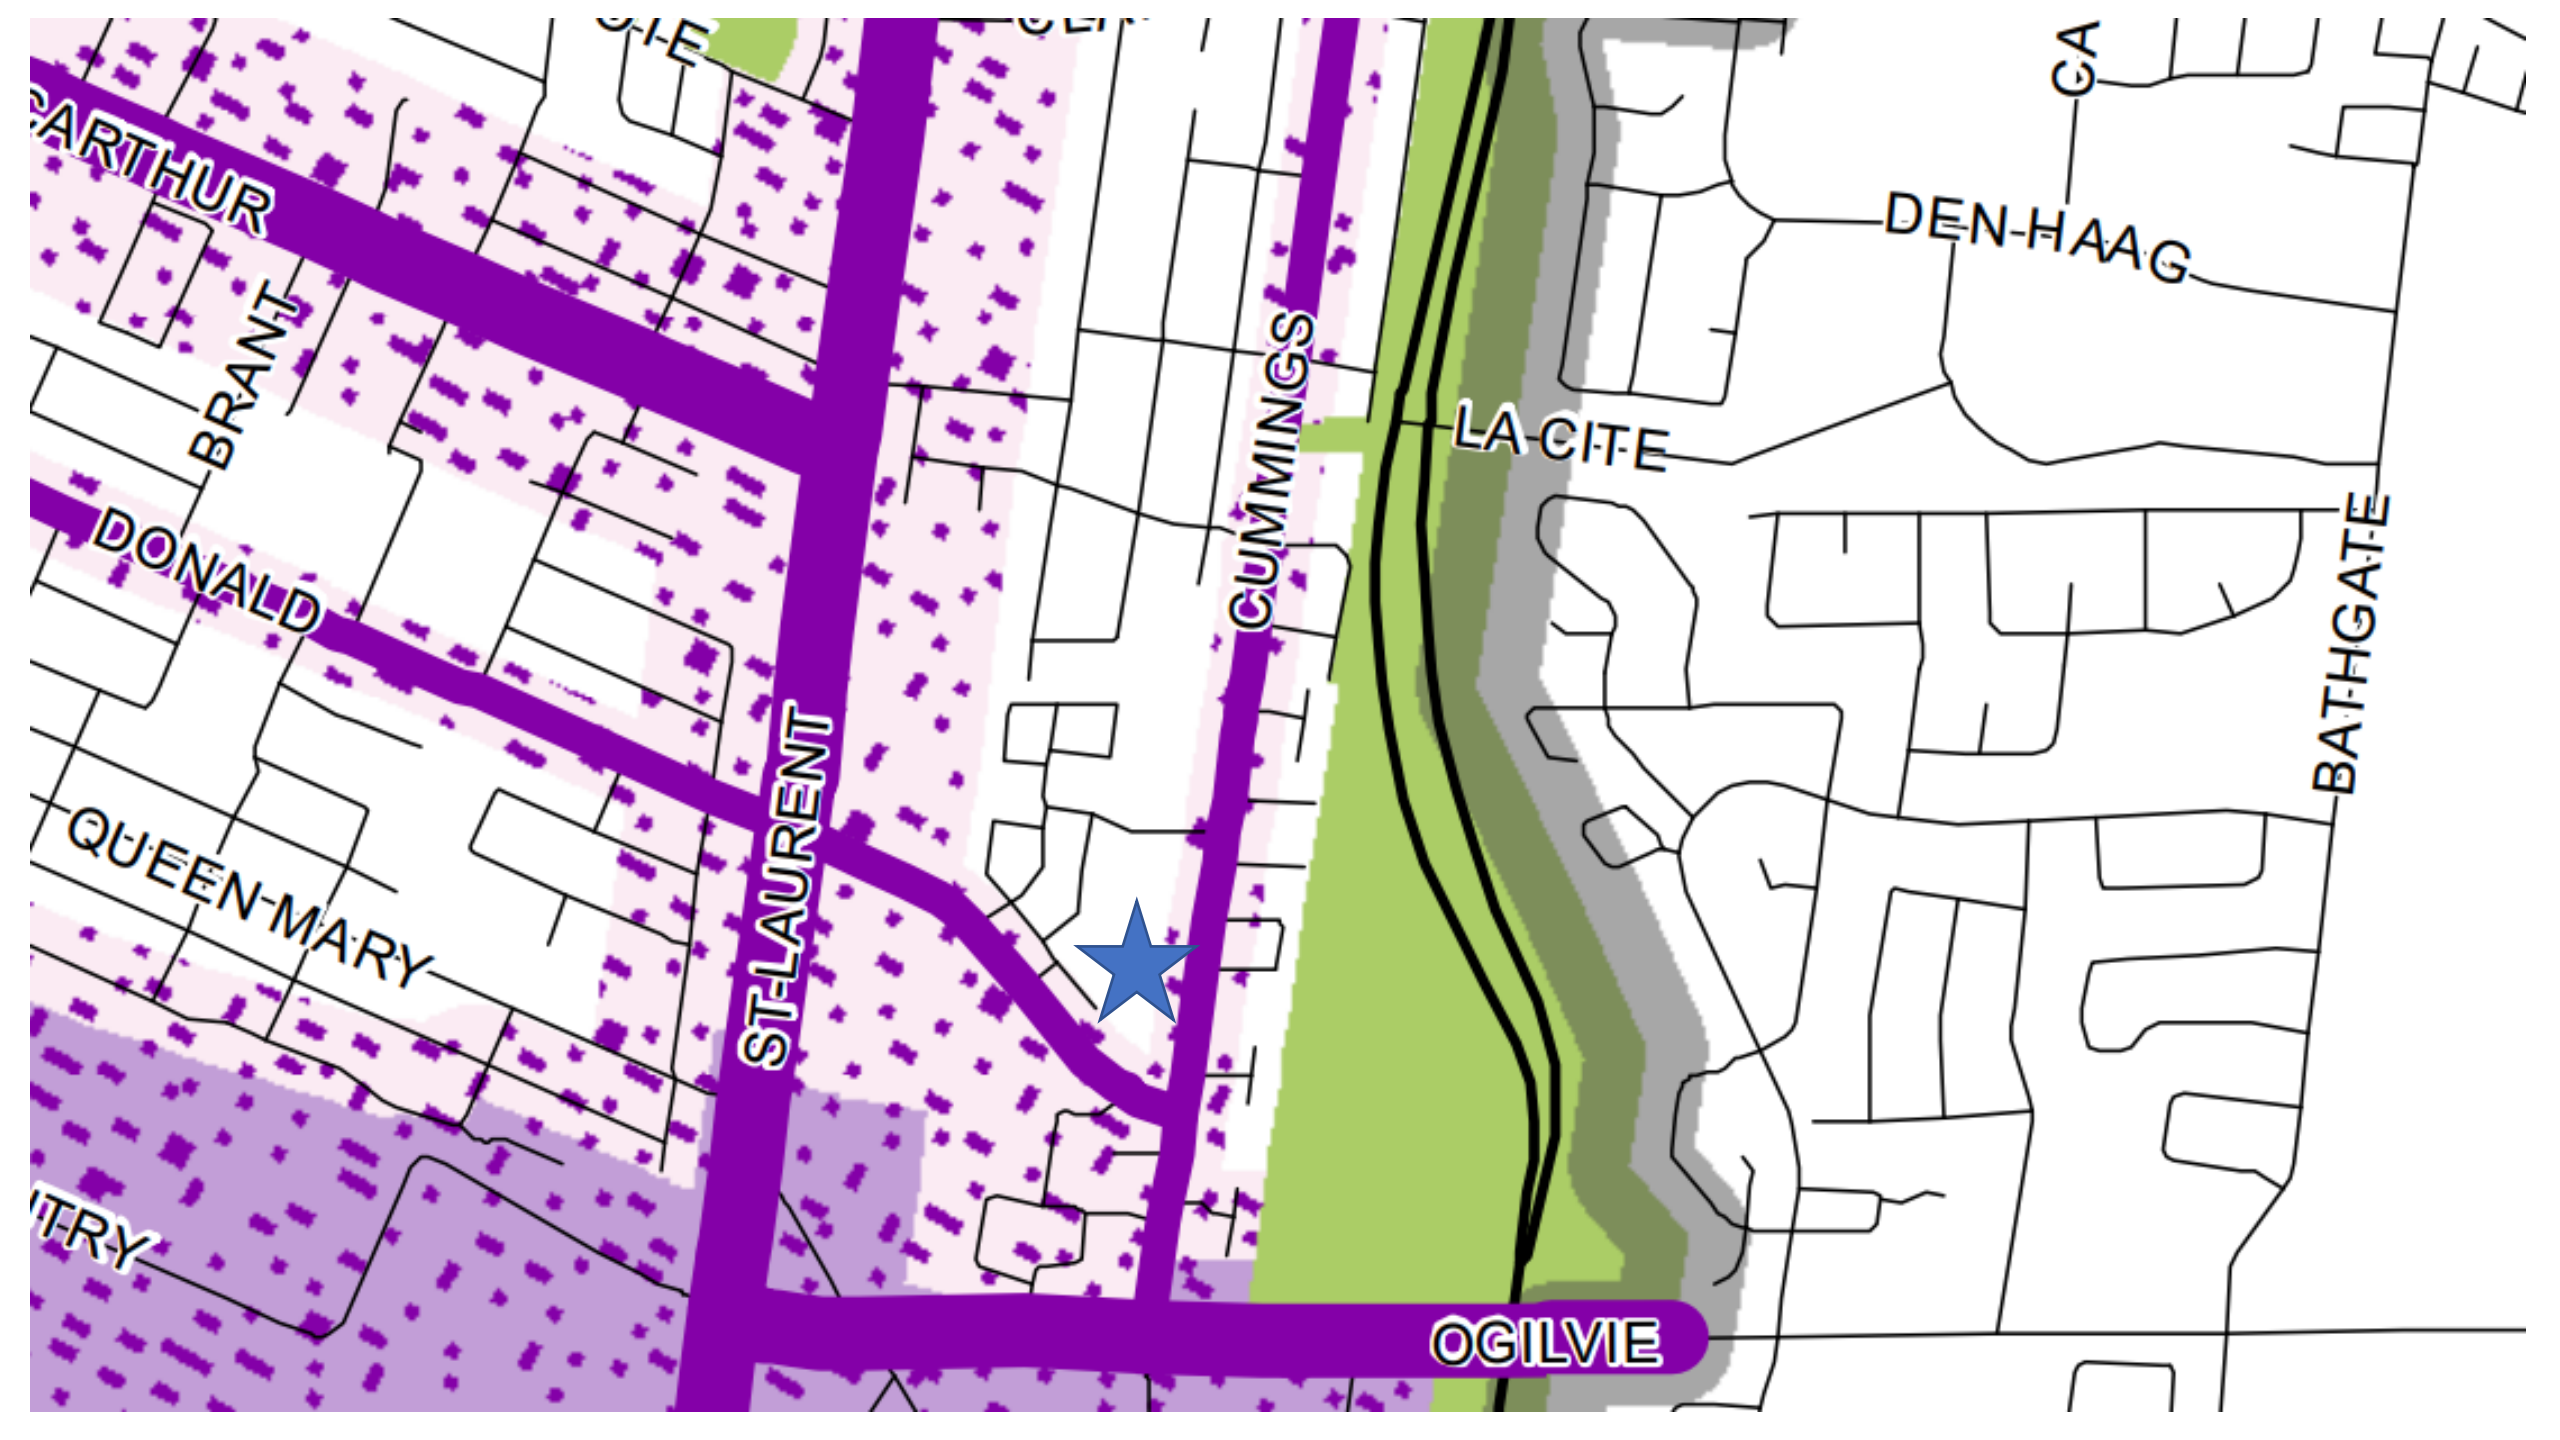

ARTHUR

BRANT

DONALD

QUEEN-MARY

TRY

ST-LAURENT


CUMMINGS

LA CITE

DEN-HAAG

BATHGATE

OGILVIE

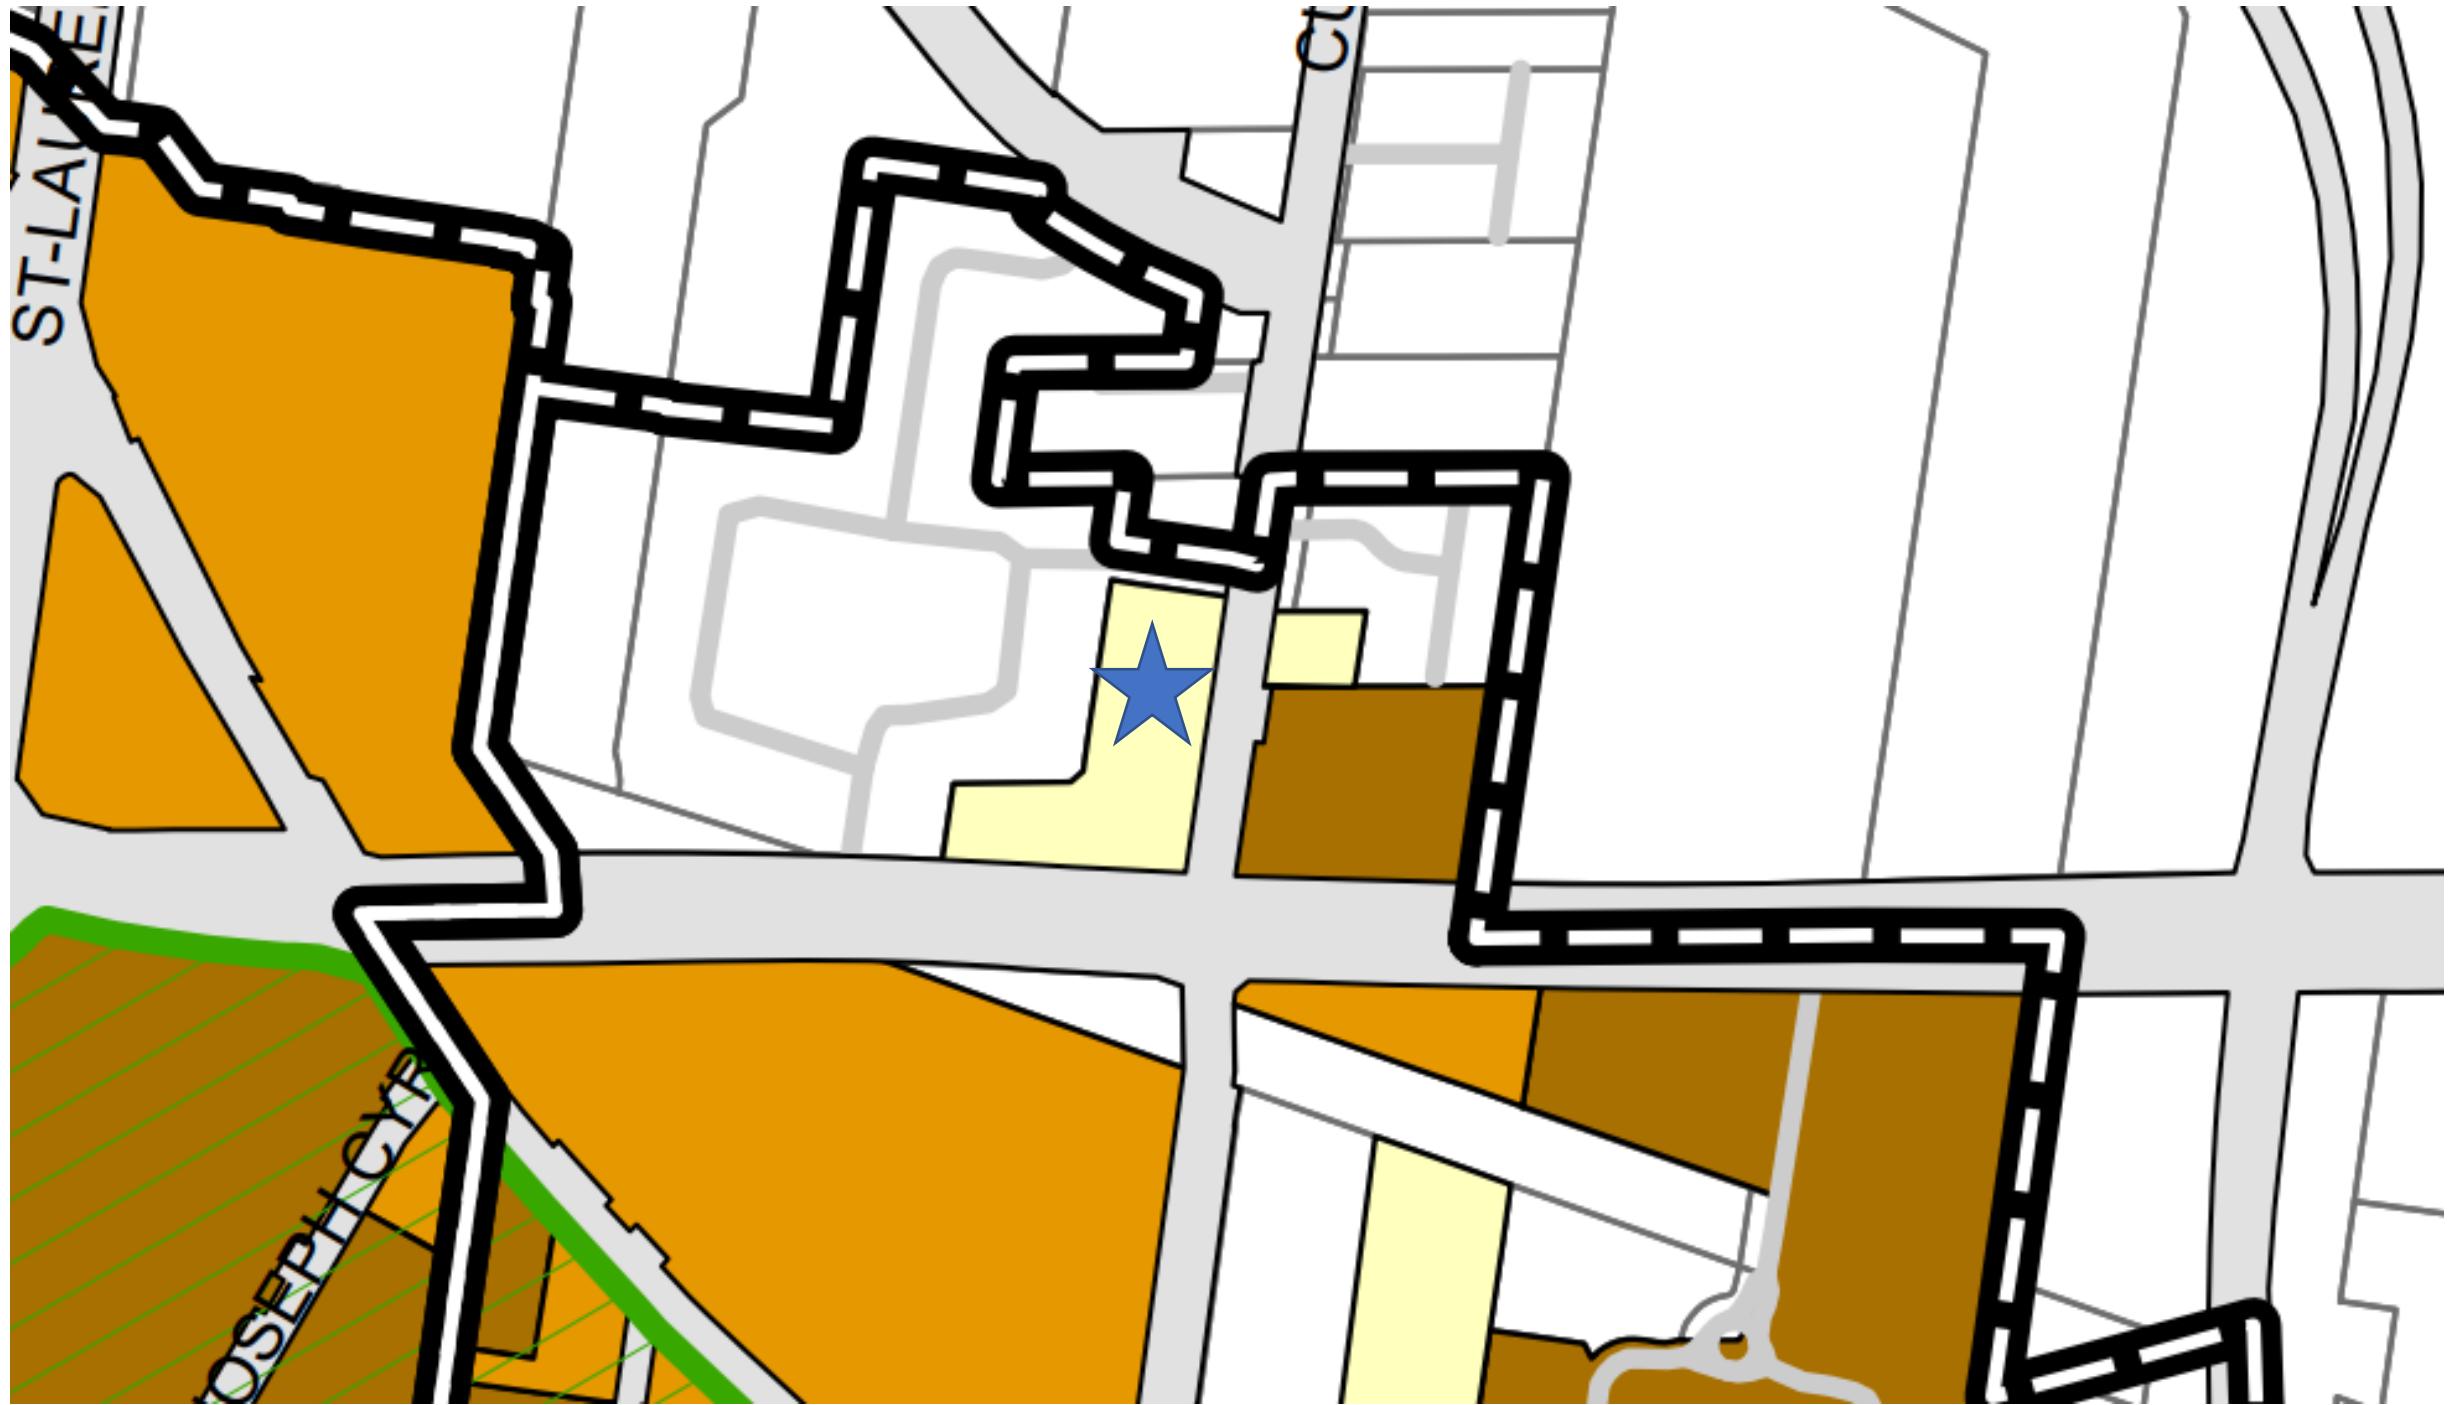


ST-LAURENCE

JOSEPH CYR






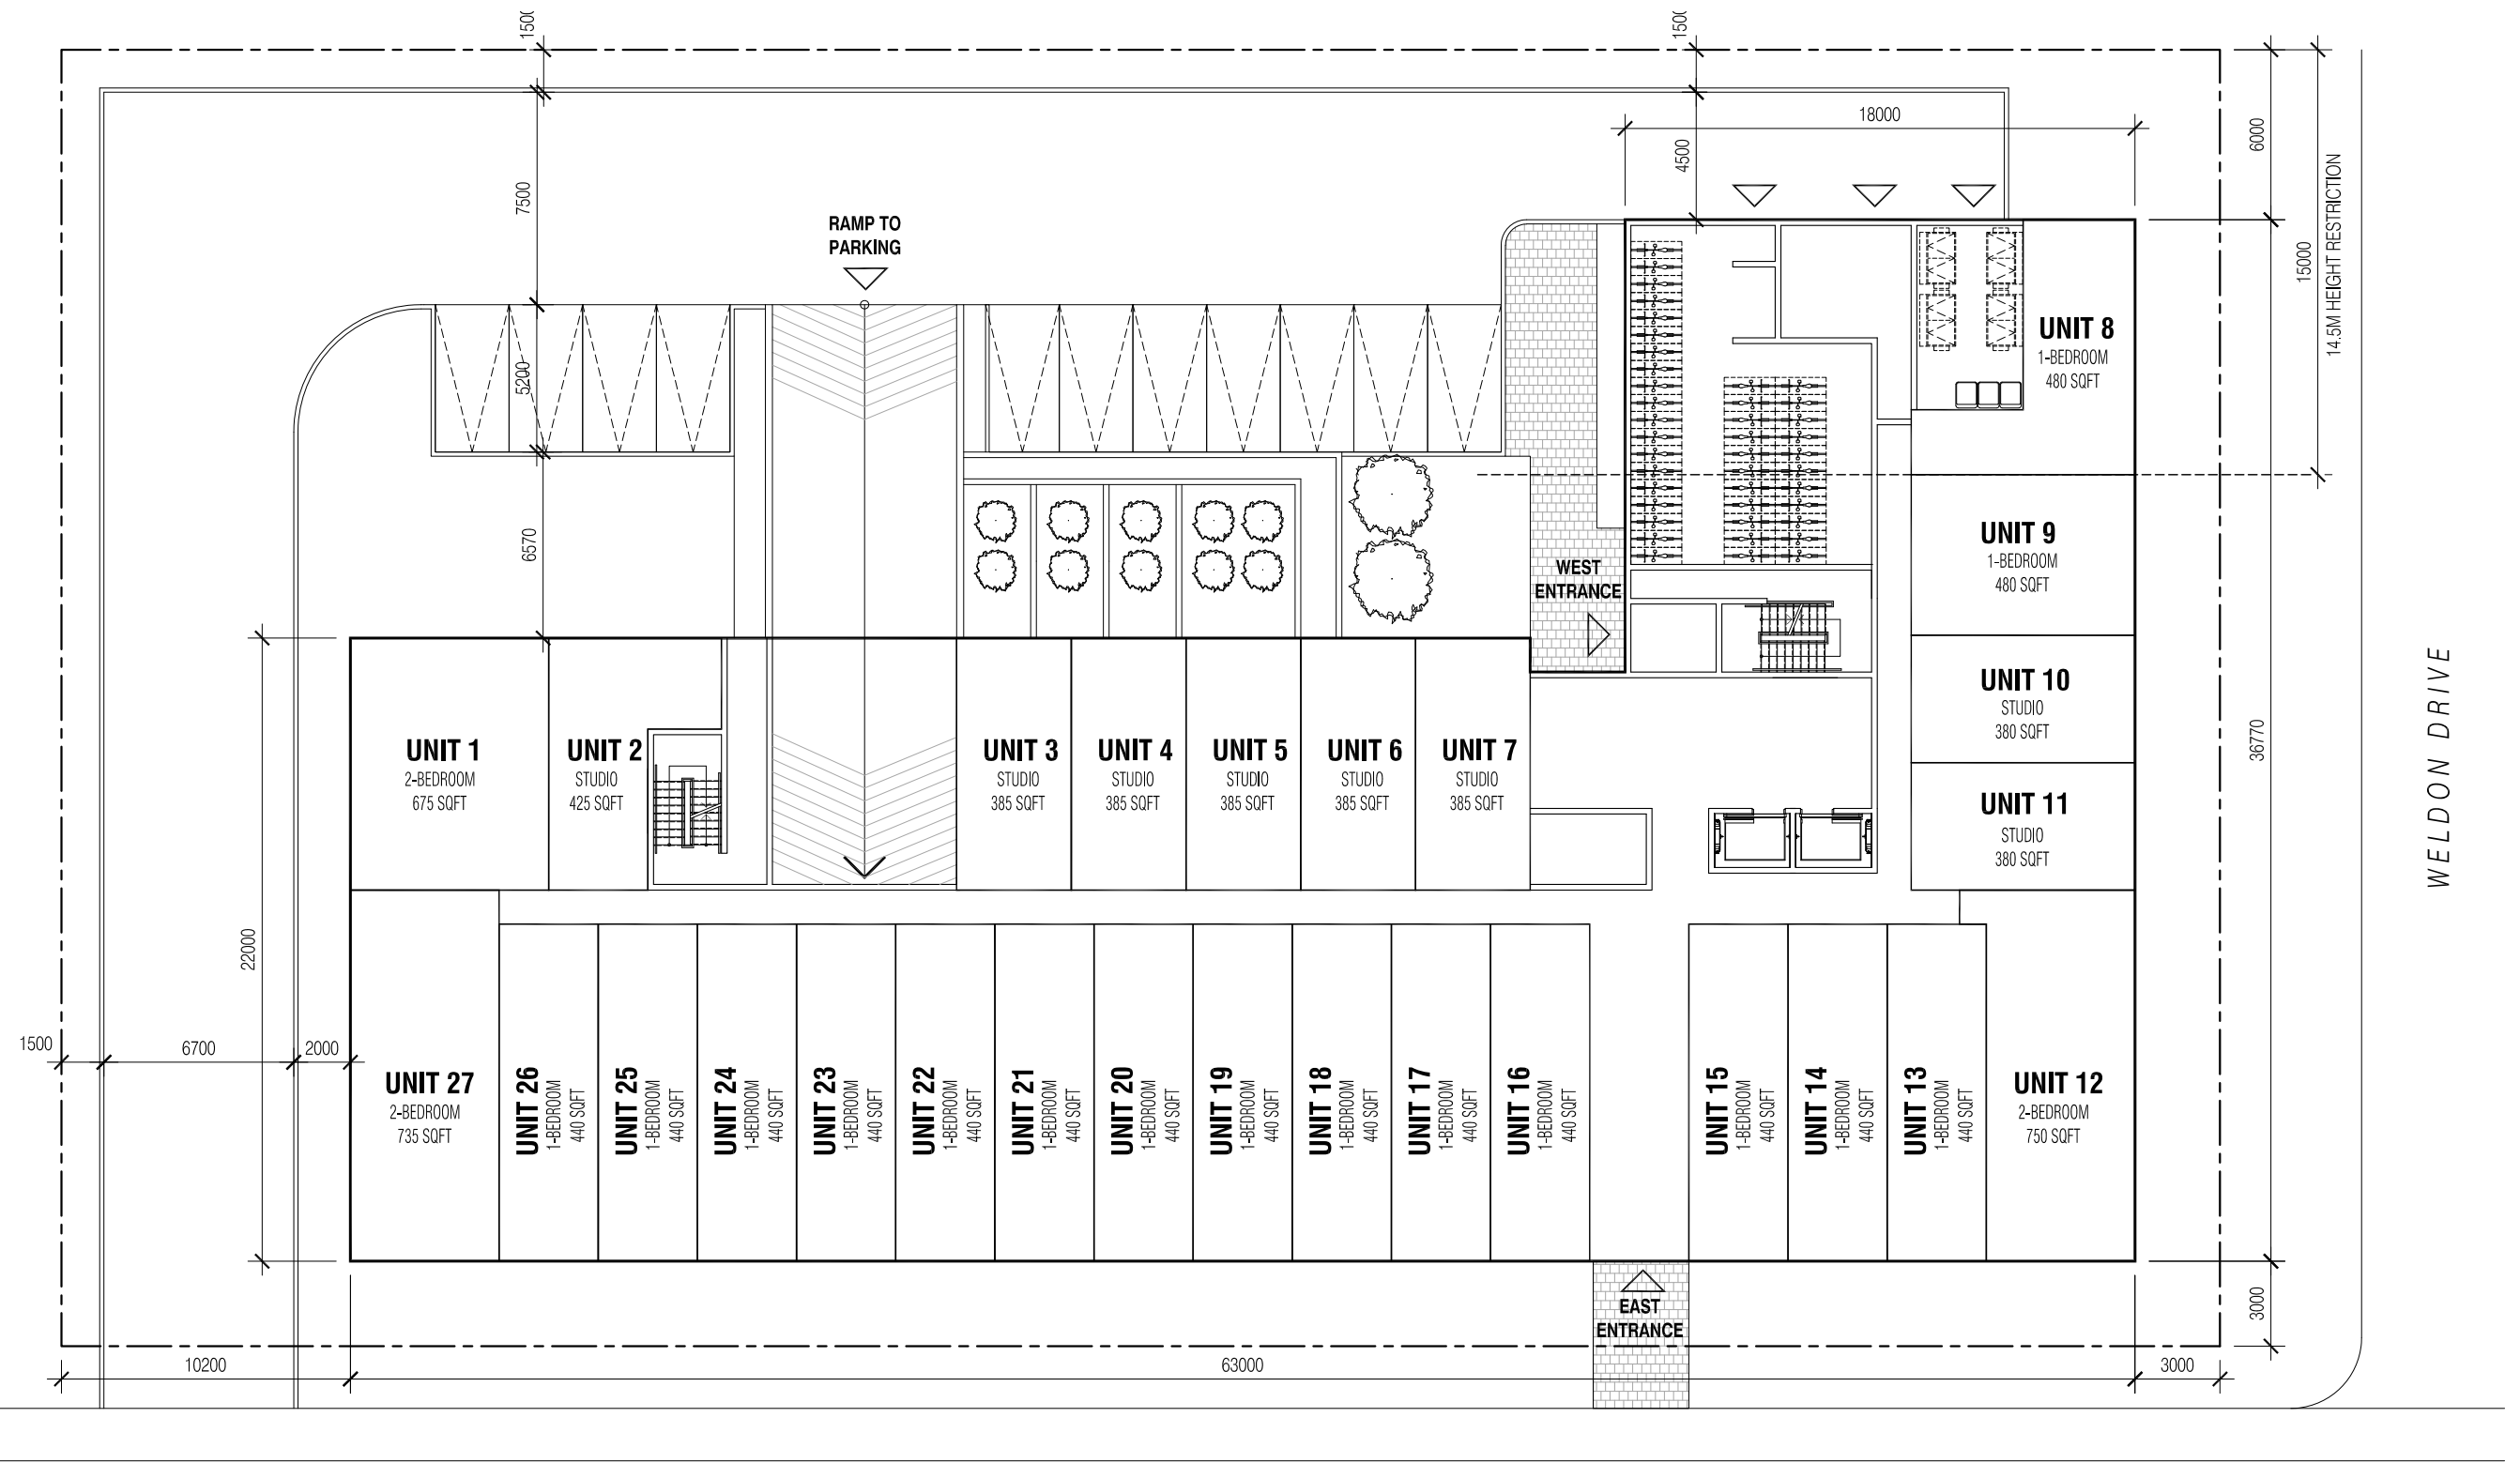

1184 CUMMINGS AVENUE GROUND FLOOR PLAN / SITE PLAN

| 2231 | SCALE: 1:250


Project1 Studio Incorporated | mail@project1studio.ca | project1studio.ca

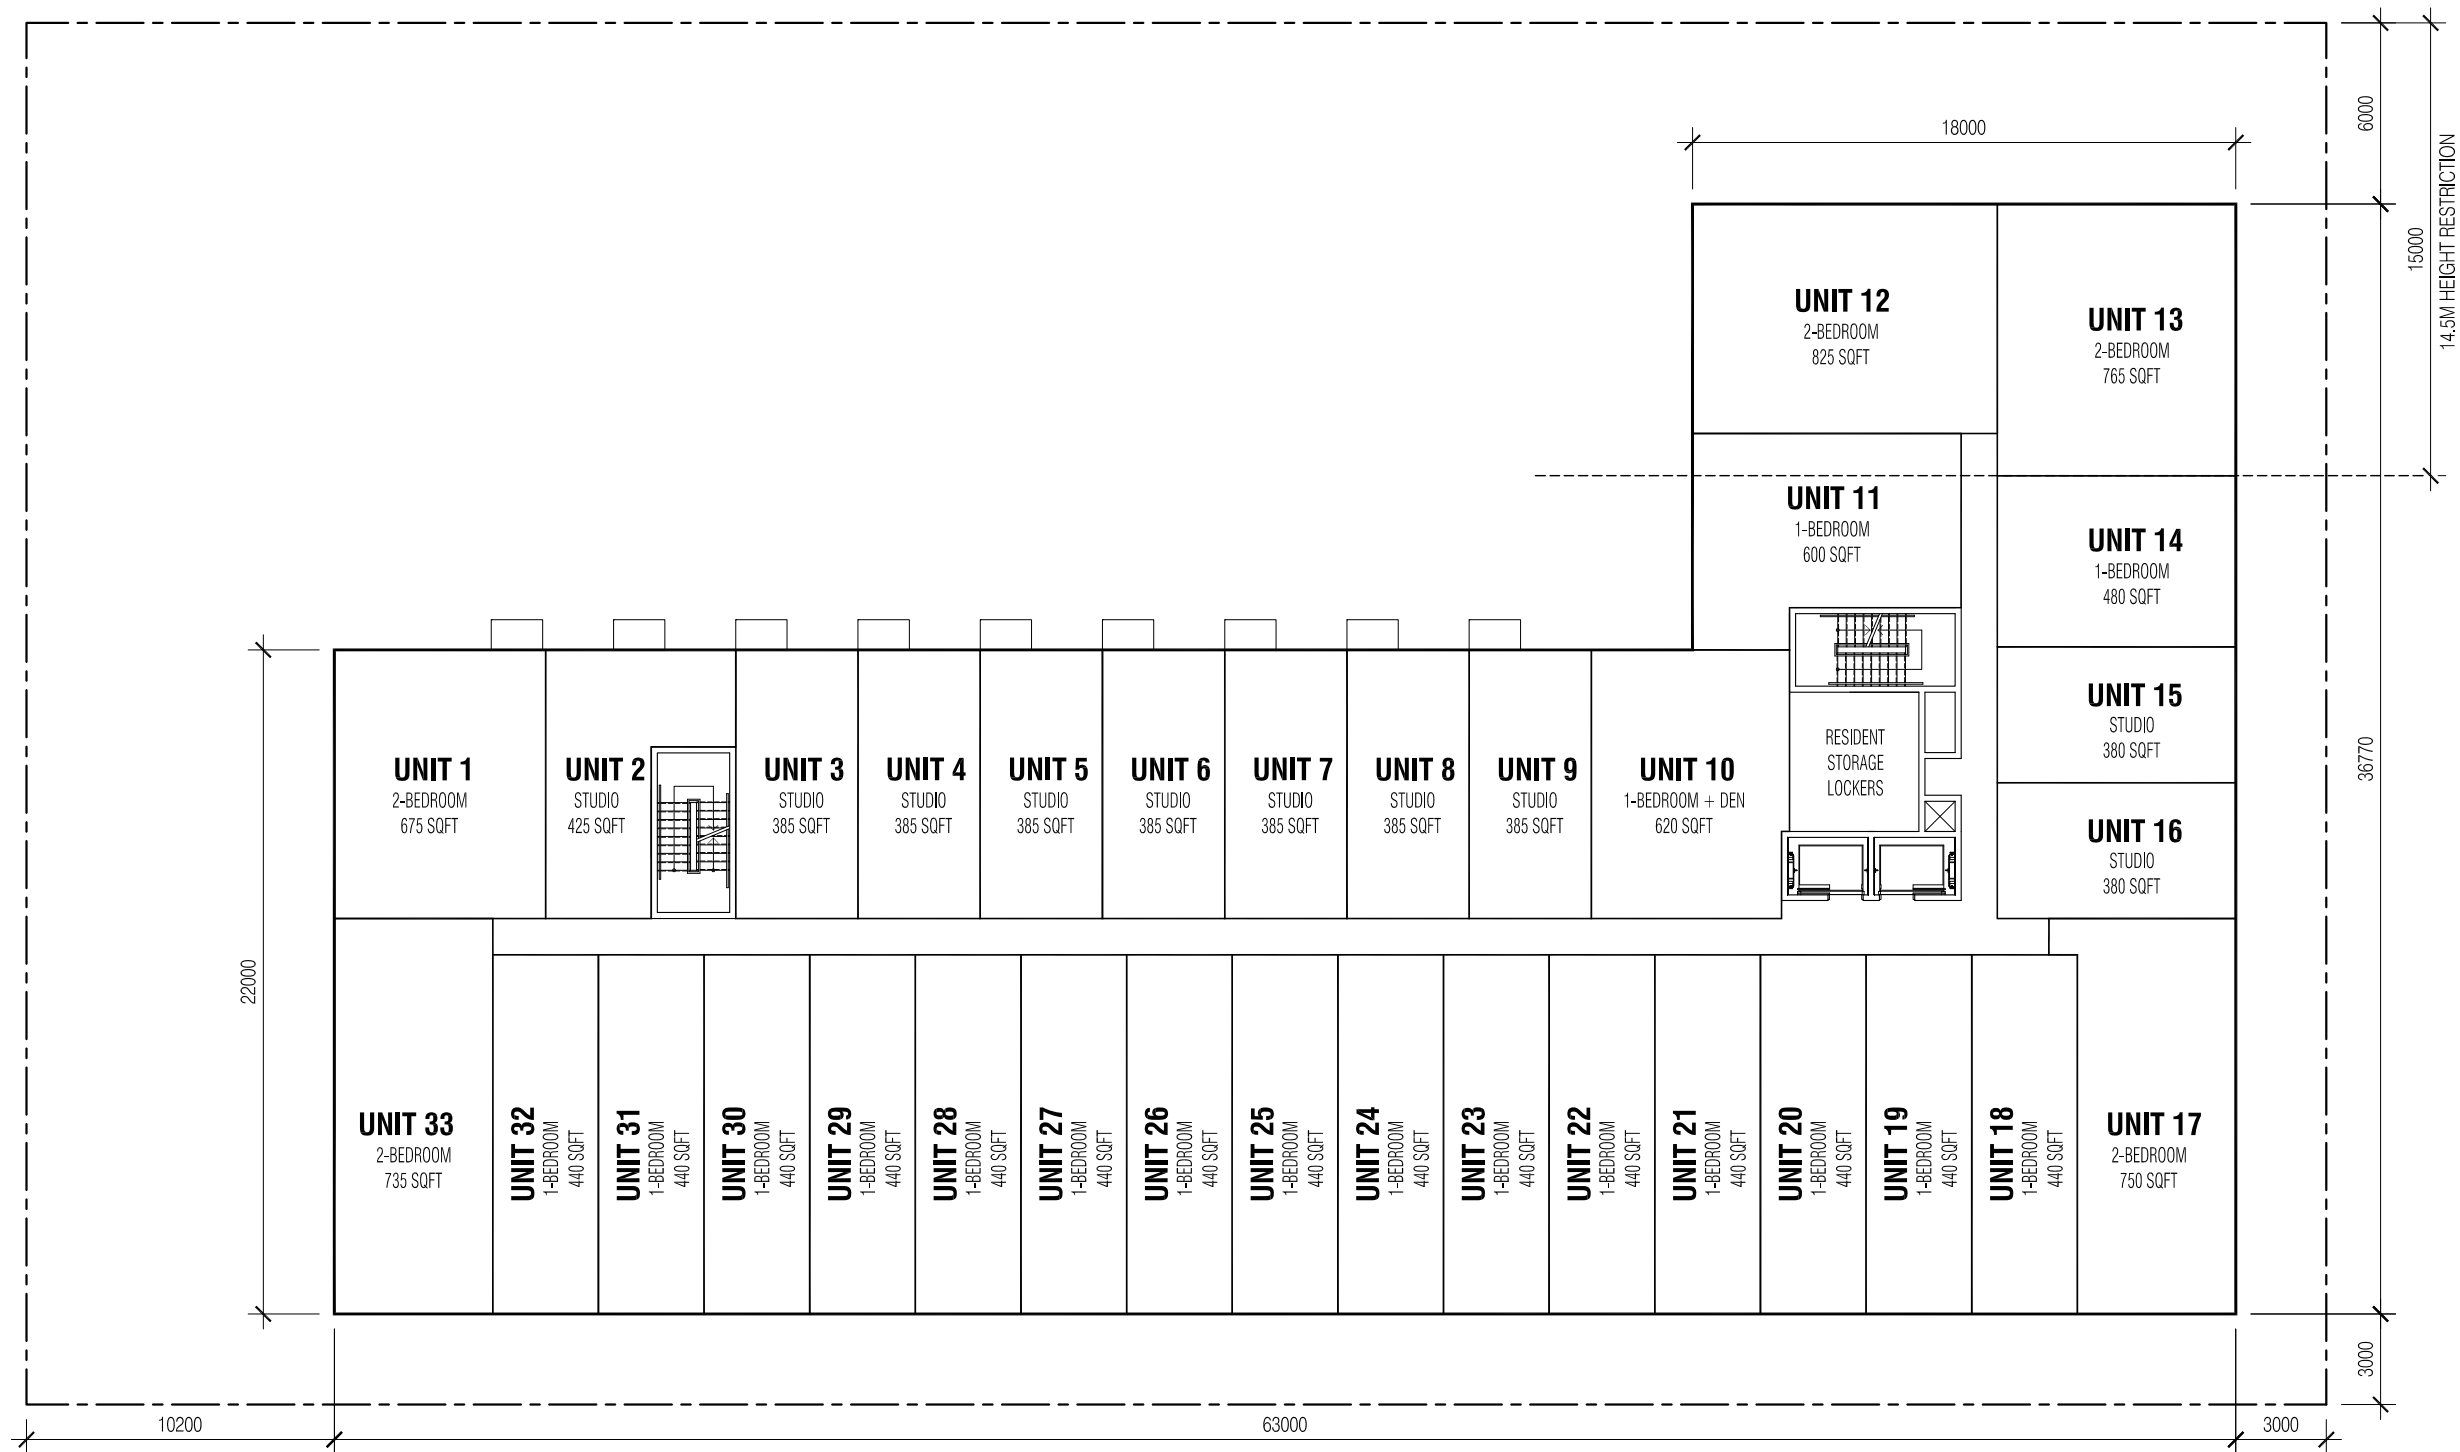

1184 CUMMINGS AVENUE TYPICAL FLOOR PLAN (LEVELS 02 - 04)

| 2231 | SCALE: 1:250


Project1 Studio Incorporated | mail@project1studio.ca | project1studio.ca

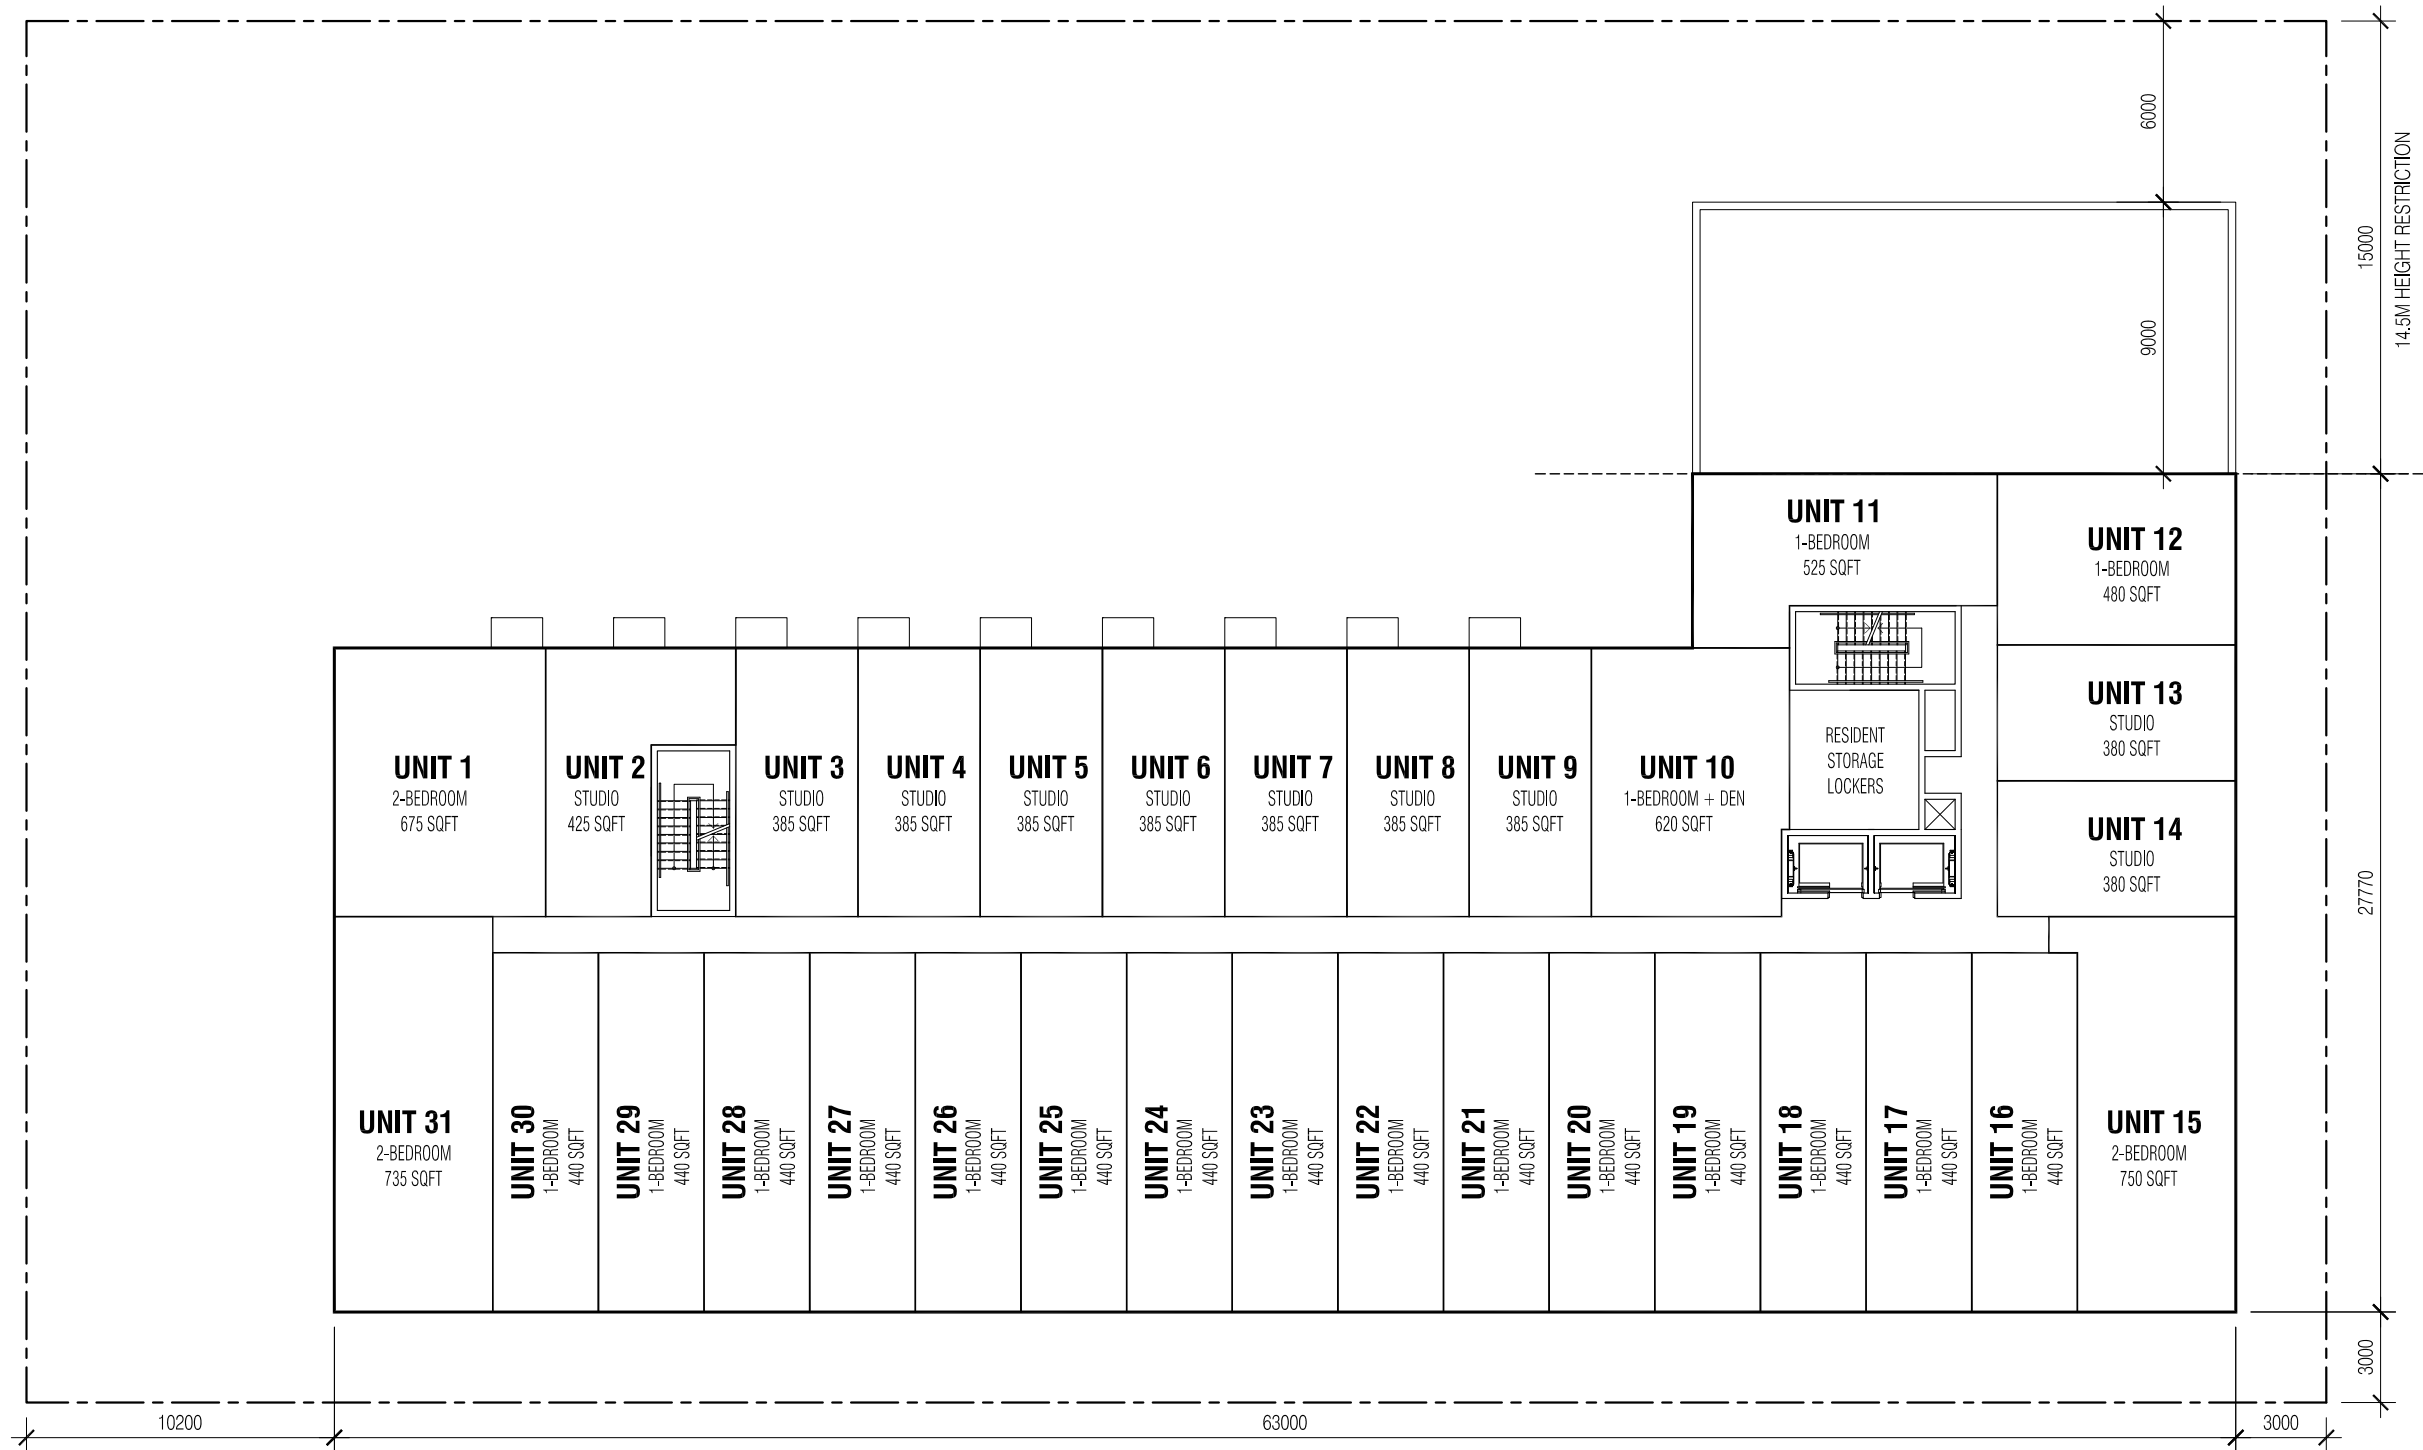


1184 CUMMINGS AVENUE TYPICAL FLOOR PLAN (LEVELS 05 - 06)


| 2231 | SCALE: 1:250

Project1 Studio Incorporated | mail@project1studio.ca | project1studio.ca

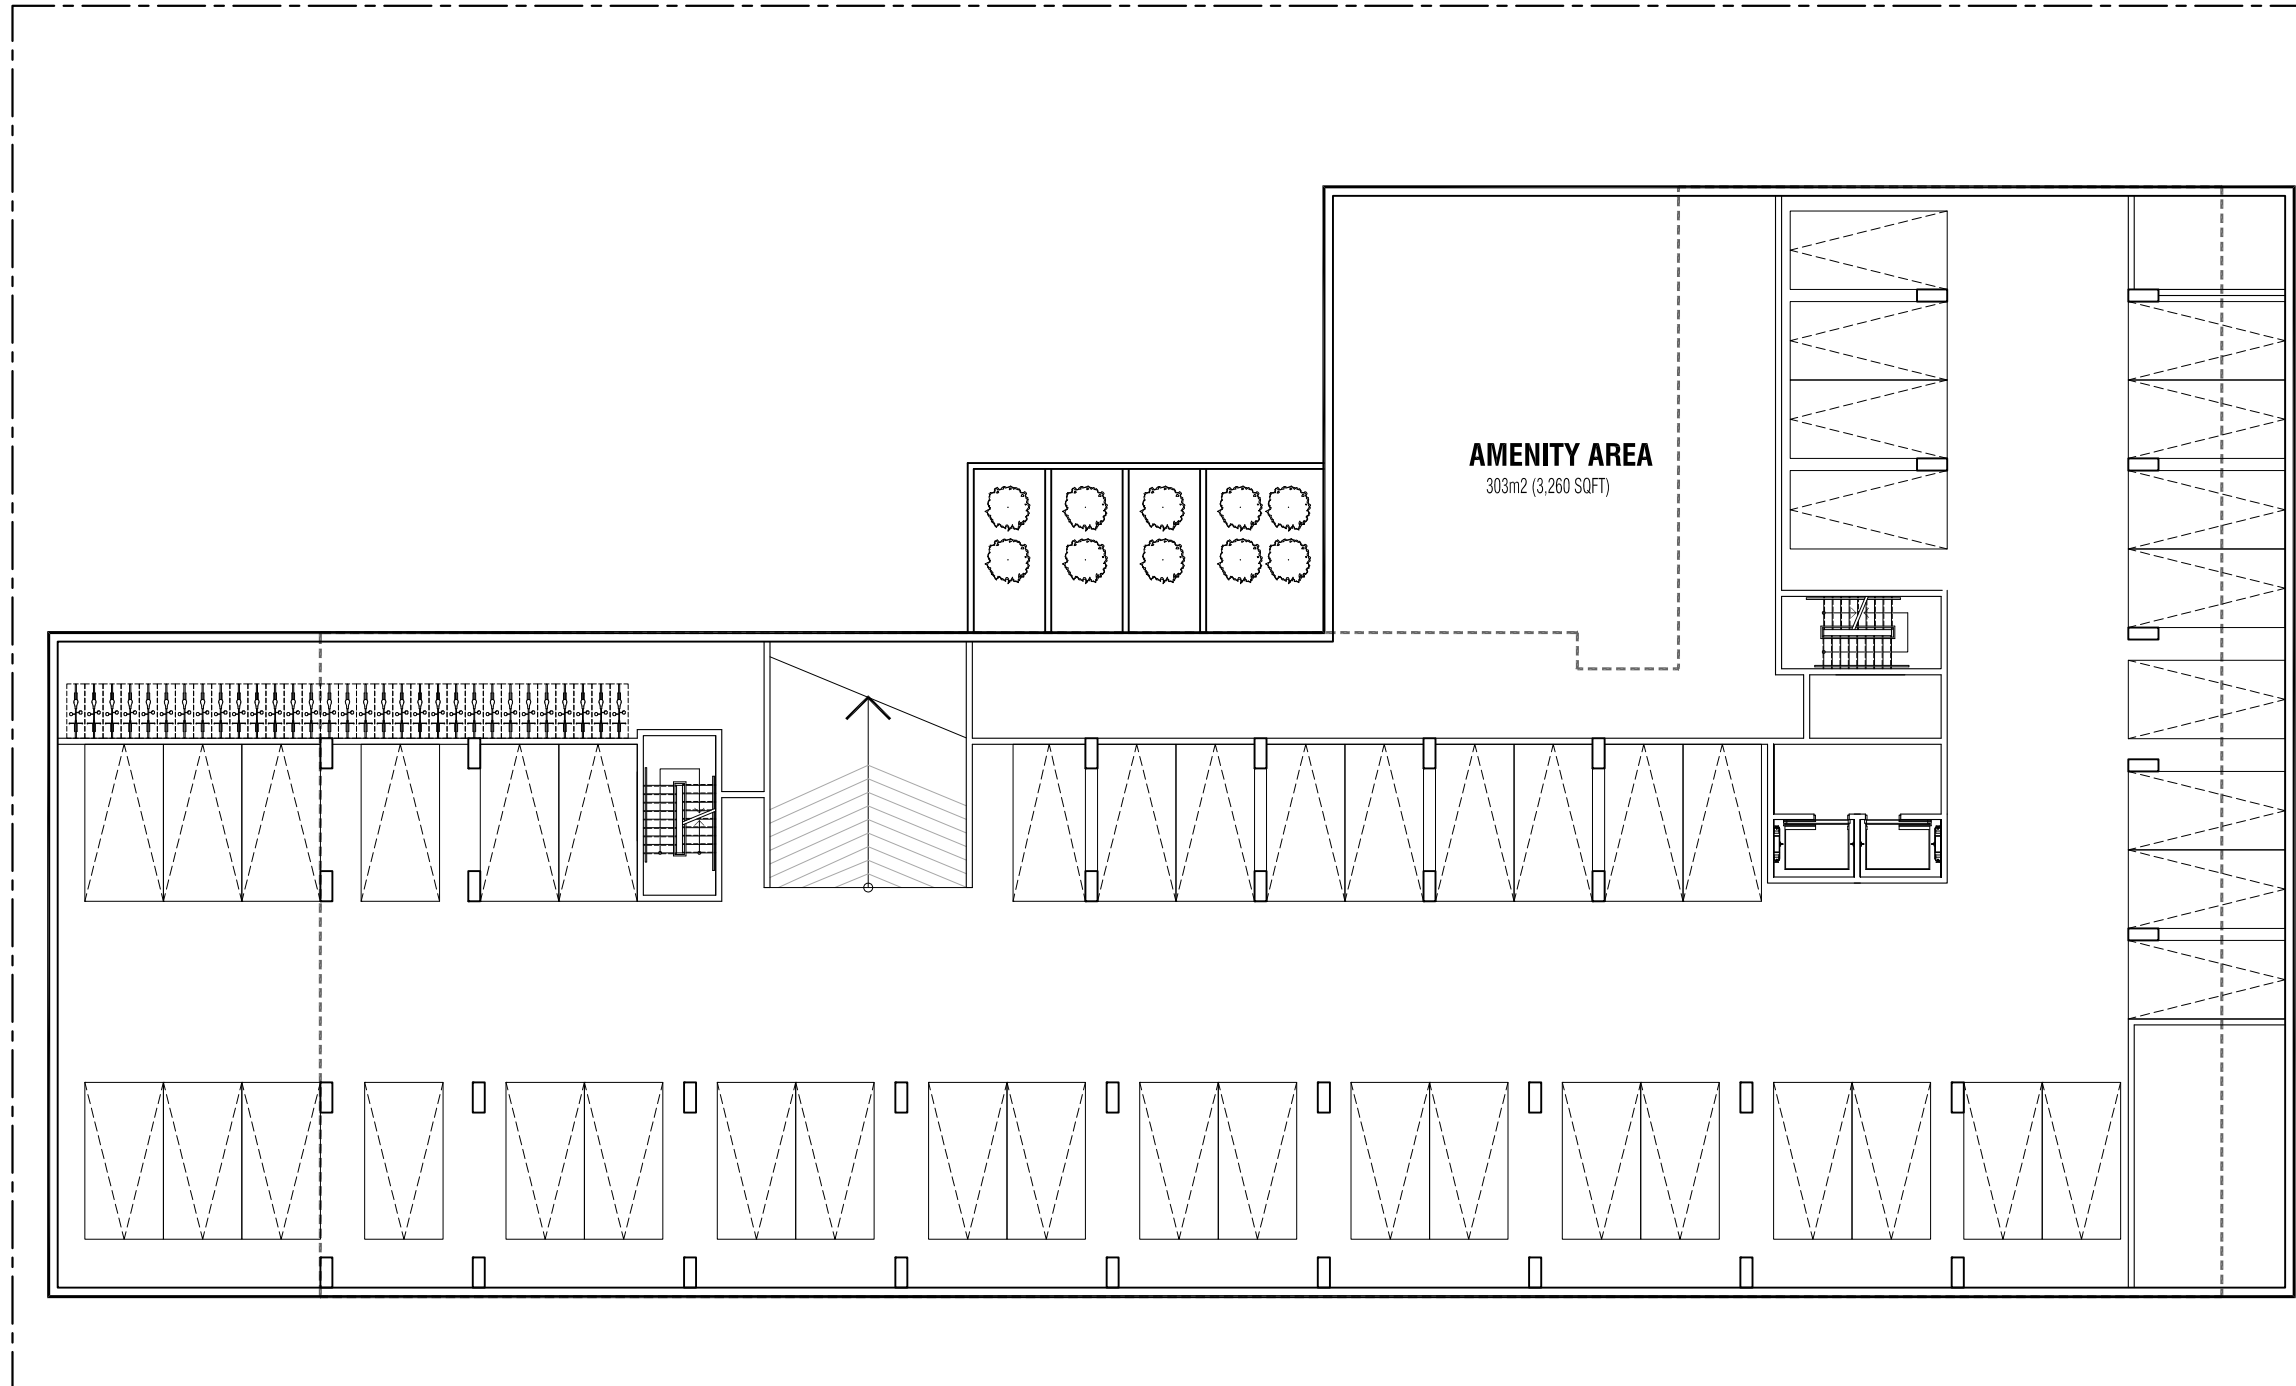


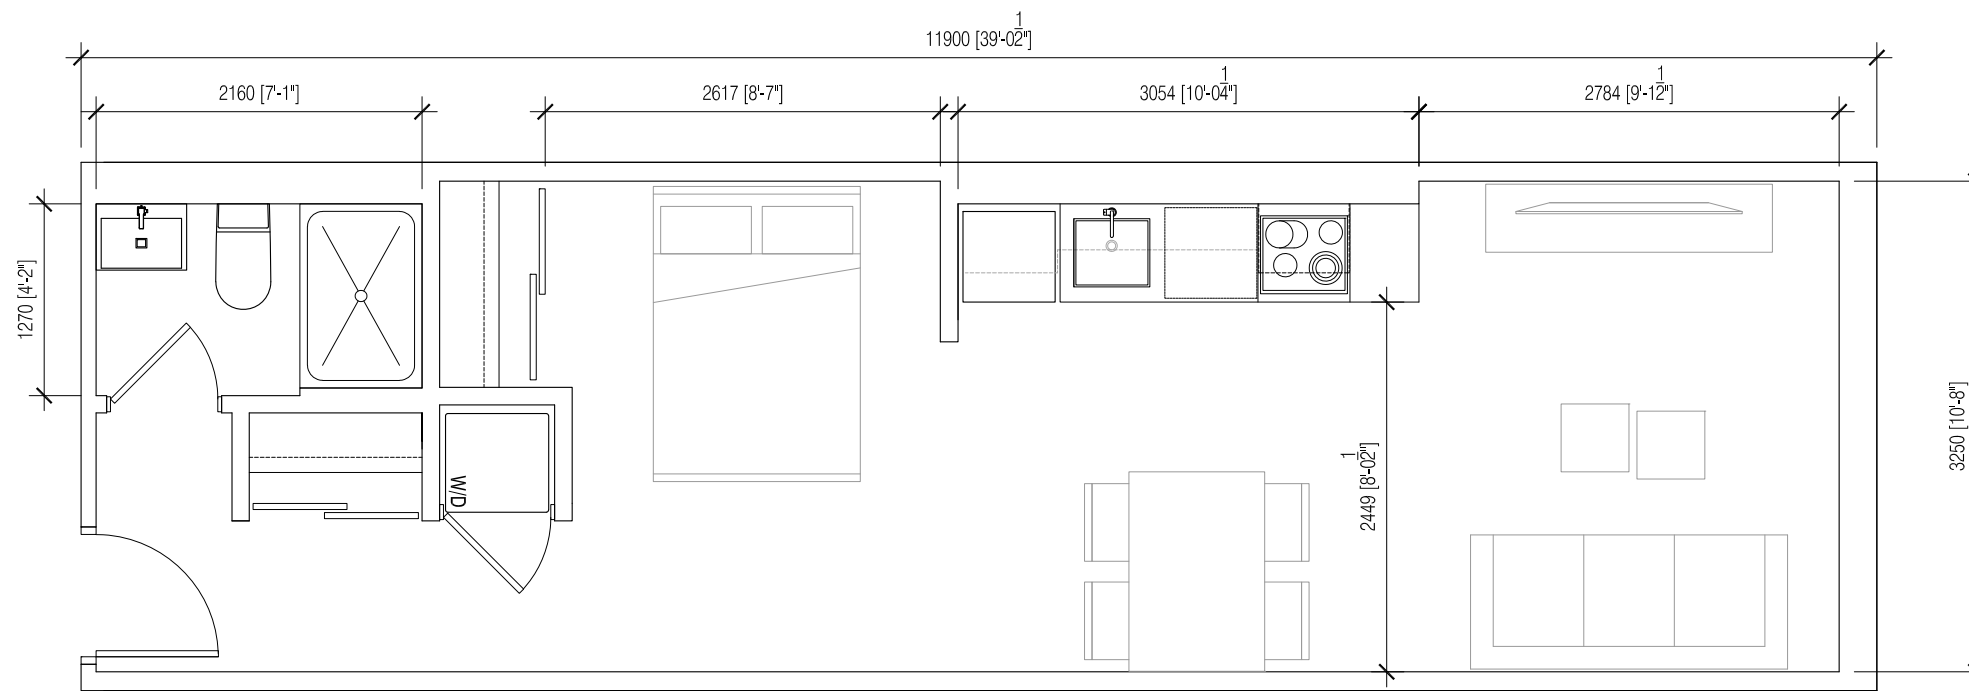

POTENTIAL SUITE LAYOUT - 1:50

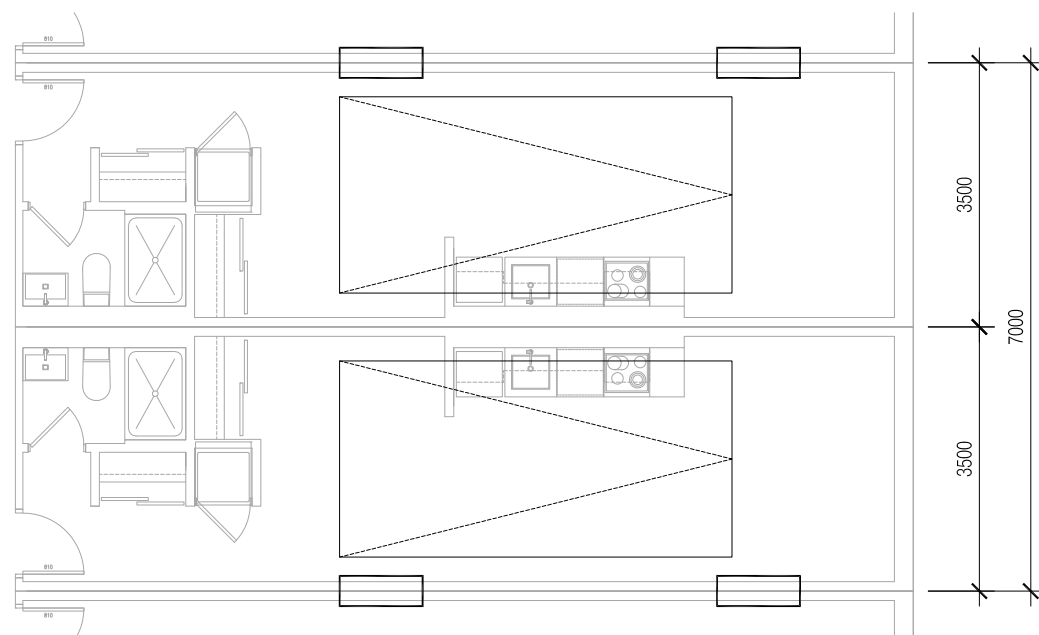

PARKING IN RELATION TO PROPOSED SUITE WIDTH

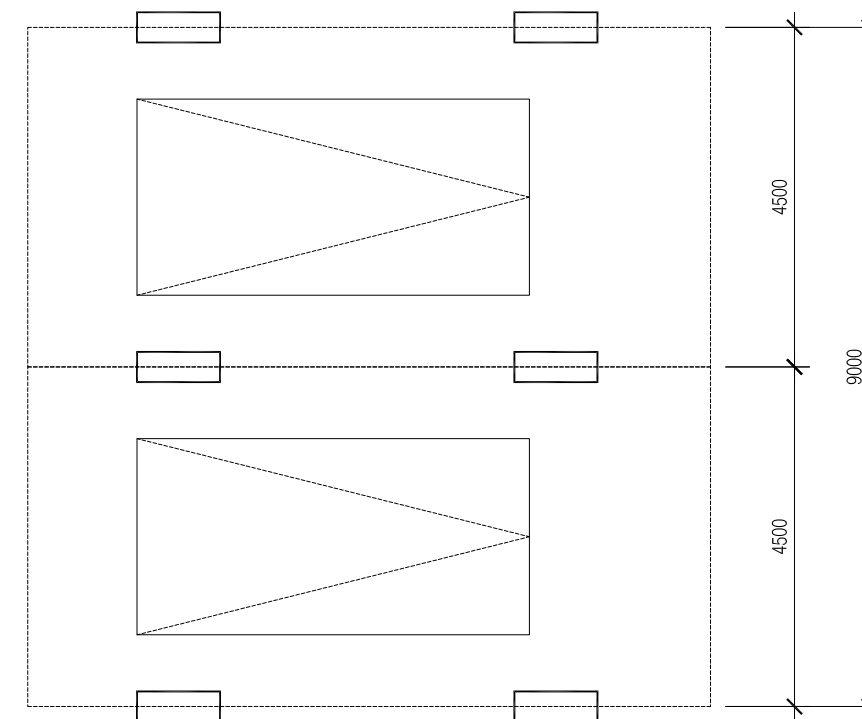

PARKING IN RELATION TO 4.5m (15') SUITE WIDTH



1184 CUMMINGS AVENUE VIEW FROM CUMMINGS AVENUE

| 2231 | SCALE: N.T.S.

Project1 Studio Incorporated | mail@project1studio.ca | project1studio.ca

project1
studio



1184 CUMMINGS AVENUE NORTH-EAST ELEVATION

| 2231 | SCALE: N.T.S.

Project1 Studio Incorporated | mail@project1studio.ca | project1studio.ca



1184 CUMMINGS AVENUE VIEW FROM CORNER OF WELDON DRIVE

| 2231 | SCALE: N.T.S.

Project1 Studio Incorporated | mail@project1studio.ca | project1studio.ca

project1
studio



1184 CUMMINGS AVENUE VIEW FROM REAR YARD

| 2231 | SCALE: N.T.S.

Project1 Studio Incorporated | mail@project1studio.ca | project1studio.ca